


Note: Paraseal products require a minimum 24 psf compaction/ confinement in order to function as designed

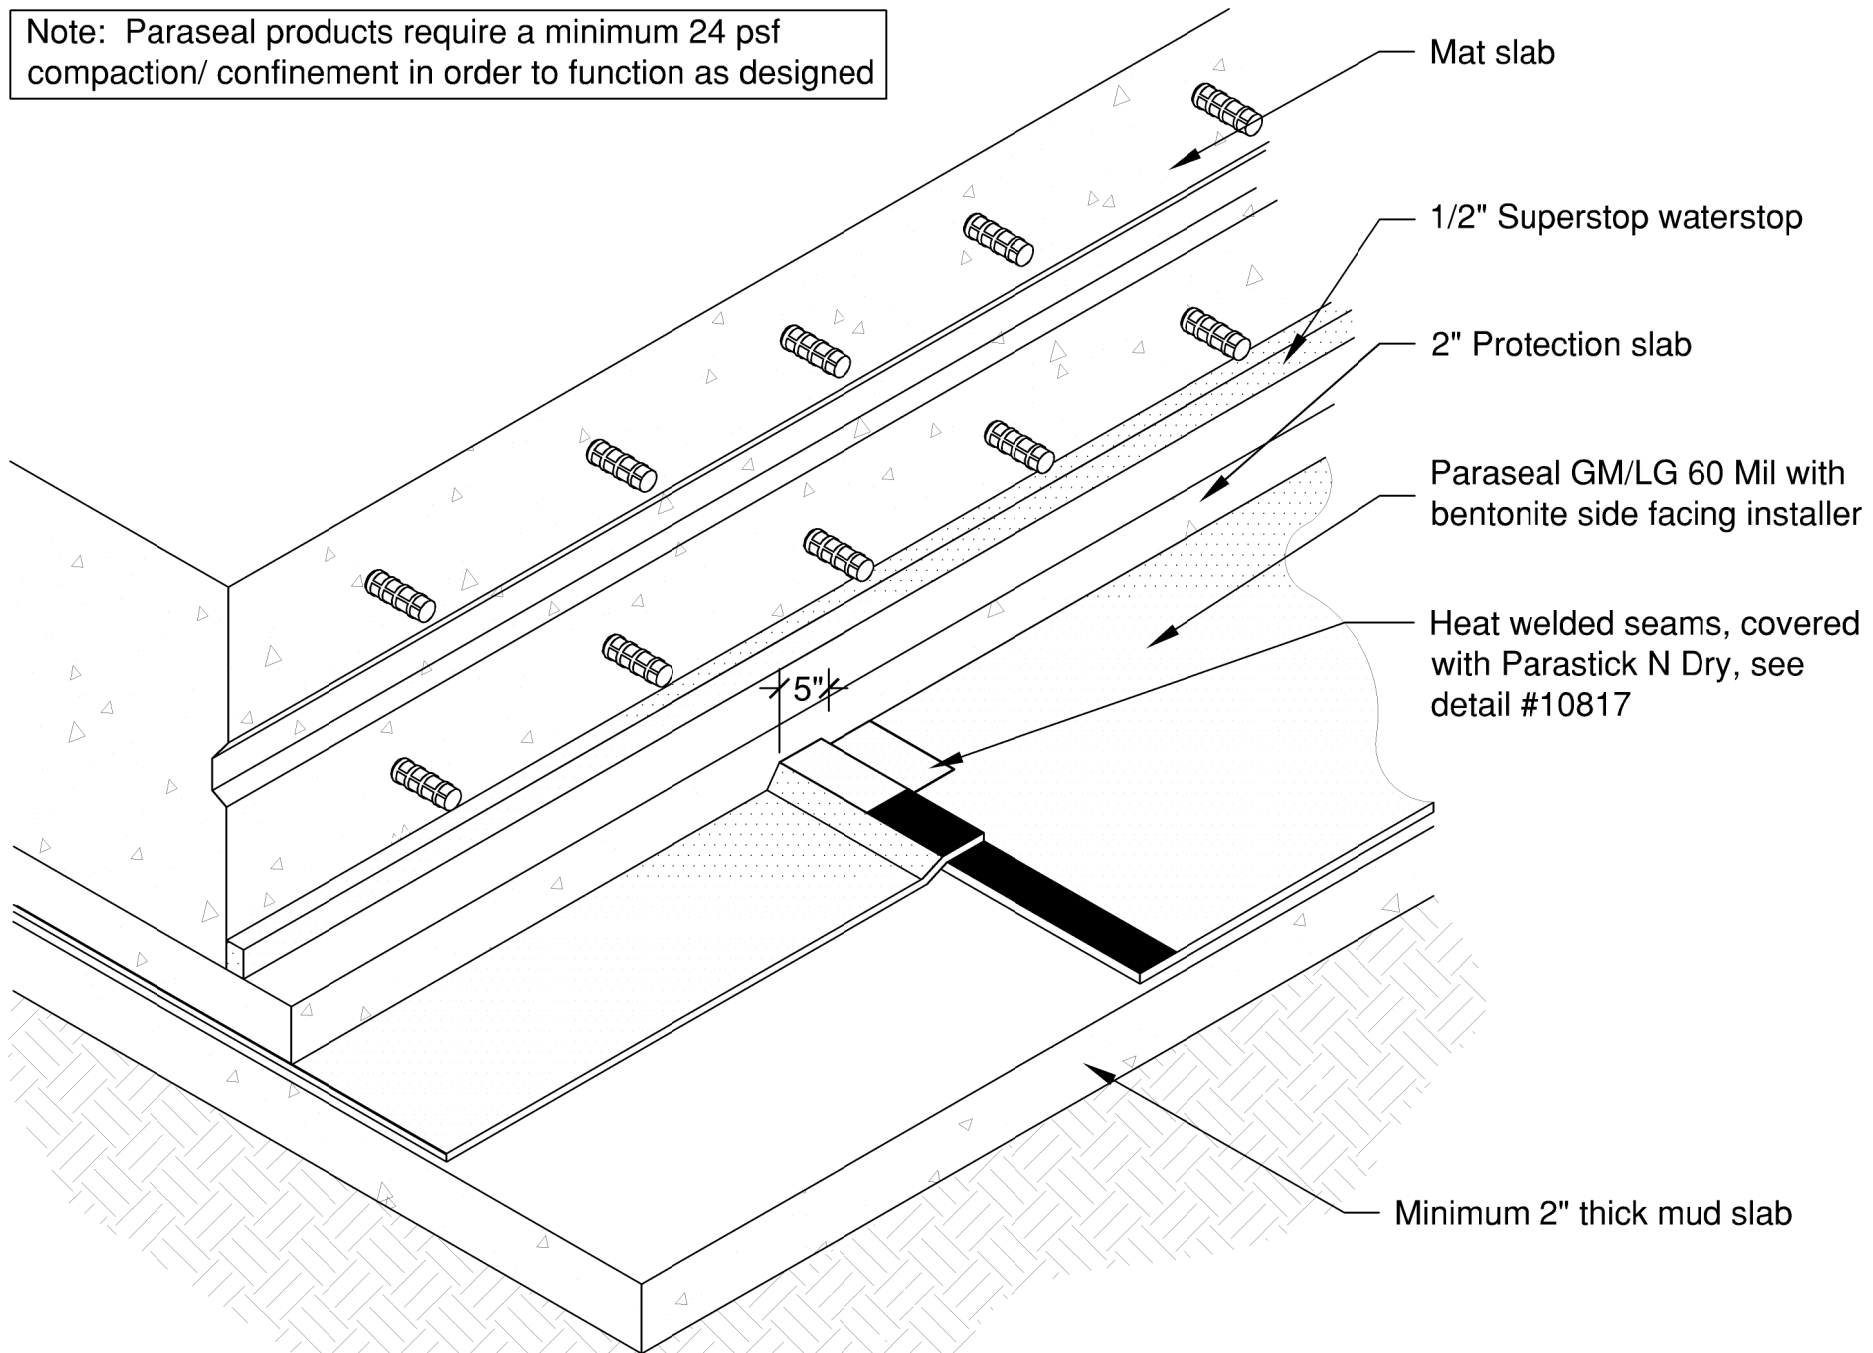

Rev #  
1

File Name:  
10820

Sheet Number:

Date: 7/29/2009

Project: Paraseal GM/LG 60 Mil  
Detail: Mat Slab with Mud and Protection Slabs  
Drawn by: KT  
Checked by: xxx  
Scale: None

**TREMCO**  
www.tremcosealants.com  
3735 Green Road \* Beachwood, OH 44122  
Phone : 866-209-2404 \* Fax: 216-766-5535

This detail is intended for conceptual purposes only. Detail must be reviewed by a project/design professional. See www.tremcosealants.com for the most up-to-date product information.

1	3/5/2014	Update Detail	KAB
Rev	Date	Description	By