


WILLSEAL MODIFIED ACRYLIC
IMPREGNATED FIRE RATED
MICROCELL FOAM

TREMPROOF 201/60/250GC
VERIFY COMPATIBILITY IN FIELD

FACTORY APPLIED AND CURED
TRAFFIC GRADE SILICONE

FIELD APPLIED SILICONE SEALANT
(BOTH SIDES OF JOINT)
SILICONE SEALANT SUPPLIED

FIELD APPLIED EPOXY
(BOTH SIDES OF JOINT)
EPOXY SUPPLIED

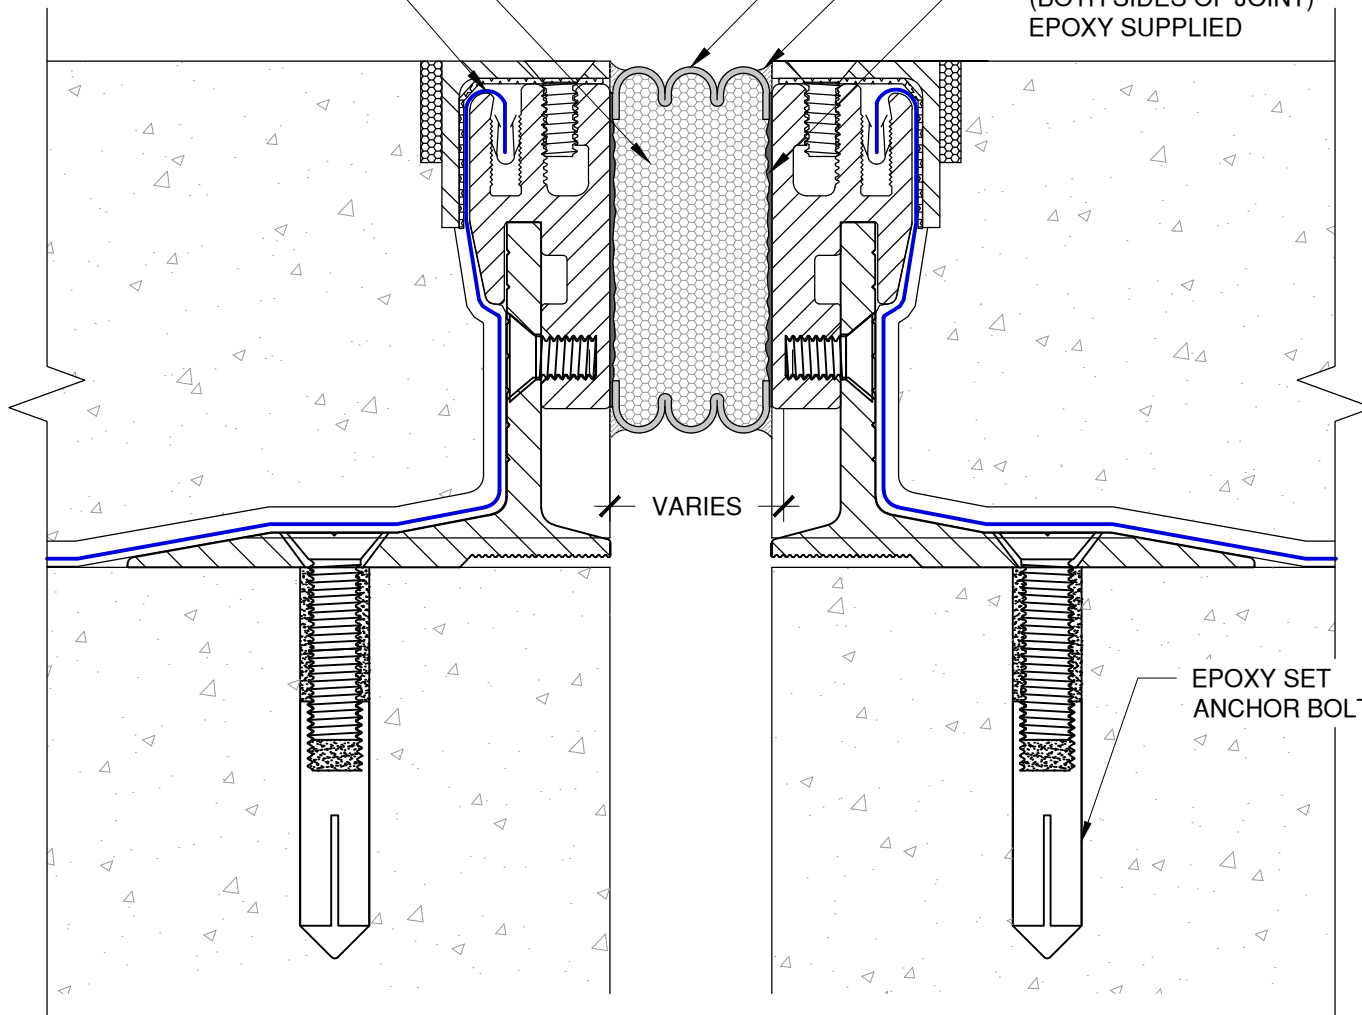

The architecture, engineering, and design of the project using the Willseal products are the responsibility of the project's design professional. All products and systems must comply with local building codes and standards. This detail is for general information and guidance only and Willseal specifically disclaims any liability for the use of this detail. The project design professional determines, in its sole discretion, whether this detail or a functionally equivalent detail is best suited for the project. This detail is subject to change without notice. Contact Willseal to ensure you have the most recent version.

Willseal FR-H



Willseal Technical Support: 800-274-2813

Detail: Willseal FR-H 2H Double Sided with Tremco Waterproofing Split Slab Application

Drawn by: HDE

Checked by: AM/WH

Scale: NTS

Date: 8/11/2022

File Name:

WFRH-FF-04



Construction Products Group

www.tremcocpg.com