

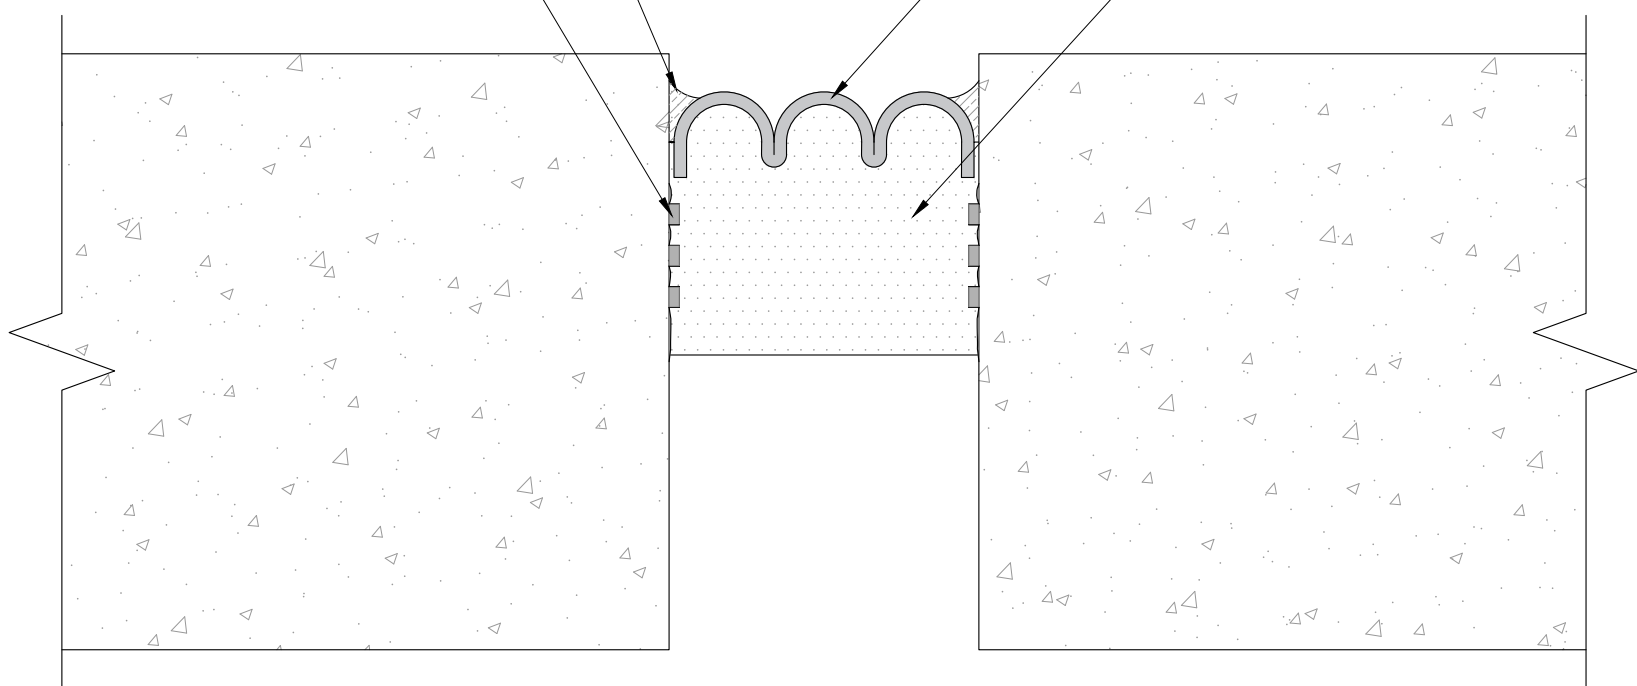
NOTE: REFER TO TREMCO'S PUBLISHED APPLICATION INSTRUCTIONS FOR ACCEPTABLE JOINT SIDE WALL SUBSTRATE CONDITIONS PRIOR TO INSTALLATION

FIELD APPLIED INJECTED SEALANT BAND BOTH SIDES (OPTIONAL) PICK RESISTANT SEALANT SUPPLIED

SUPPLIED SIDEWALL ADHESIVE



FACTORY APPLIED AND CURED PICK RESISTANT SEALANT

WILLSEAL CLOSED CELL FOAM WITH ENGINEERED PROFILE



The architecture, engineering, and design of the project using the Willseal products are the responsibility of the project's design professional. All products and systems must comply with local building codes and standards. This detail is for general information and guidance only and Willseal specifically disclaims any liability for the use of this detail. The project design professional determines, in its sole discretion, whether this detail or a functionally equivalent detail is best suited for the project. This detail is subject to change without notice. Contact Willseal to ensure you have the most recent version.

**Willseal Color Coresal V**

 Willseal Technical Support: 800-274-2813	Detail: Willseal Color Coresal V Profile A - Plan View			File Name:	 Construction Products Group
	Drawn by: KAB	Checked by: AM	Scale: NTS	Date: 2/23/2022	
<a href="http://www.tremcocpg.com">www.tremcocpg.com</a>					