

Rev #  
00

File Name:  
13497

Sheet Number:  
Date: 6/10/2014

Detail: Brick Lintel - Impermeable Fluid- Sheet Flashing  
(Exterior Sheathing)


Scale: None

Checked by: SDM

Drawn by: KAB

**TREMCO**  
www.tremcosealants.com

3735 Green Road • Beachwood, OH 44122  
Phone : 866-209-2404 • Fax: 216-766-5535

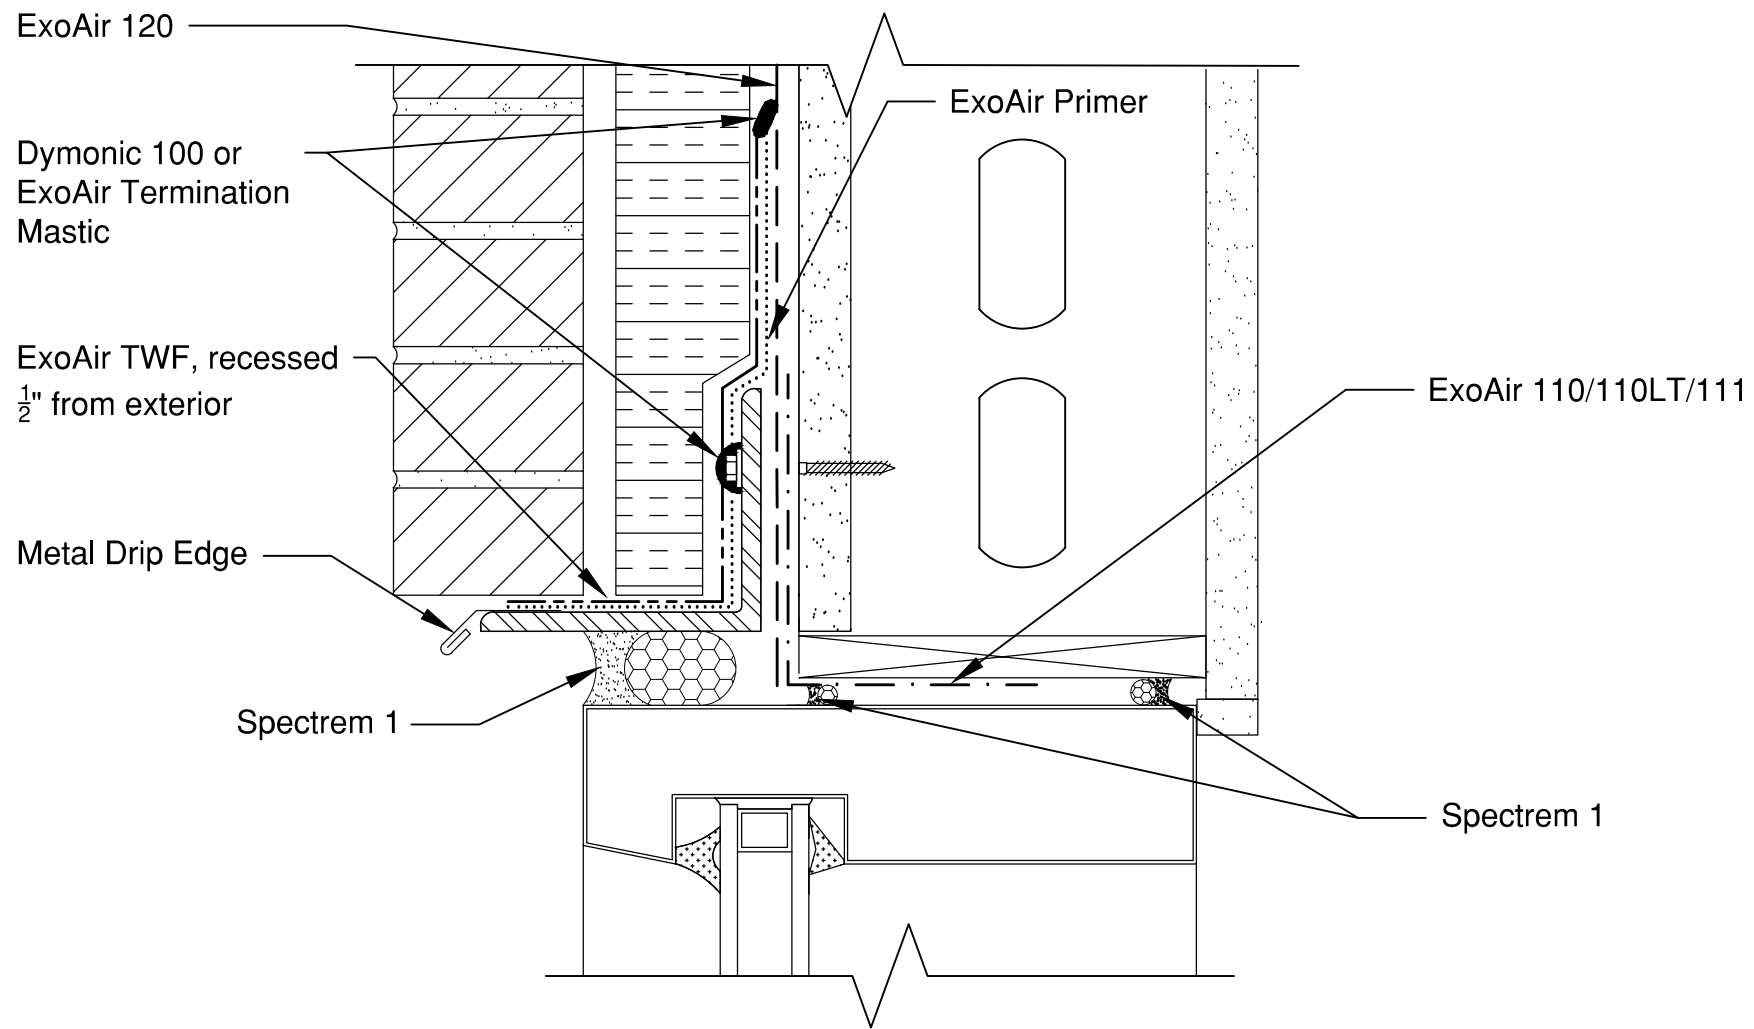

This detail is intended for conceptual purposes only. Detail must be reviewed by a project/design professional.  
See [www.tremcosealants.com](http://www.tremcosealants.com) for the most up-to-date product information

| Rev | Date | Description | By |
|-----|------|-------------|----|
| -   | -    | -           | -  |