


ENGINEERED FRAMING SYSTEM  
BY PREBUCK LLC  
OR FUNCTIONAL EQUIVALENT

DYMONIC 100 OR  
DUALFLASH

EXOAIR 2000

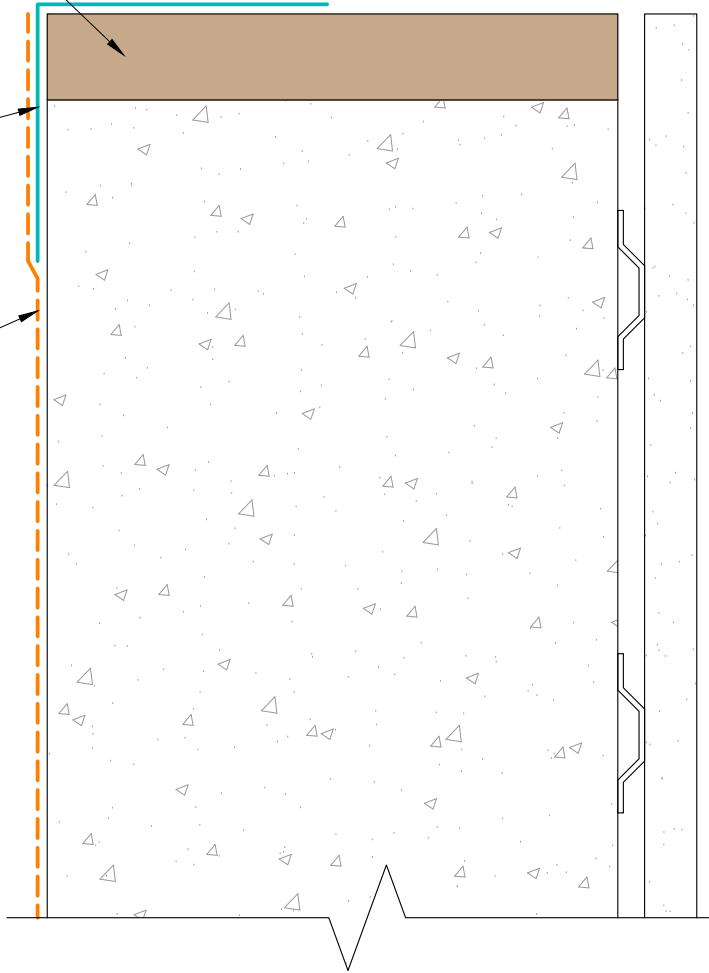

NOTES: WINDOW AND BUILDING FACADE NOT SHOWN FOR CLARITY

*This detail is for general informational purposes only. The project design professional determines, in its sole discretion, whether this detail or a functionally equivalent detail is best suited for the project with respect to any architecture, engineering, and design requirements, including any local building code requirements. If this document is not reviewed and the product is not approved for use by a licensed design professional, the customer agrees that the detail may contain substantive flaws requiring correction, and hereby releases Tremco CPG Inc. from any and all liability related to the design and installation of the product. This detail is subject to change without notice. Contact Tremco to ensure you have the most recent version.*

**ExoAir 2000**

Detail: ExoAir 2000 at Window Sill with Dymonic 100			File Name:
Drawn by: KAB	Checked by: SG	Scale: NTS	AVB-2000C-WS-02
Revision #: 00	Revised by: -	Date: 1/14/2025	



Tremco Technical Support: 866-209-2404

[www.tremcocpg.com](http://www.tremcocpg.com)



Construction Products Group